



GE Healthcare
Project Management


GE Healthcare has made reasonable efforts to ensure this BIM file conforms to requirements of the applicable pre-installation manual. This BIM file was produced to assist with site planning and is not intended for construction or final building modeling. GE Healthcare is not responsible for any damages resulting from use of such file for construction or final building modeling purposes. Compliance with all applicable local, state, and federal laws and regulations is the responsibility of the customer or its designated architects and engineers. Please keep in mind the information in this BIM file is dynamic and is subject to change without notice. It is the responsibility of the customer or its designated architect(s) and engineer(s) to ensure they have the latest equipment or product information.

INFINIA II W/HAWKEYE IV - RENDERING

Project number	7-68
Date	19.JULY.17
Drawn by	GENPACT
Checked by	

A-1

Scale 12" = 1'-0"

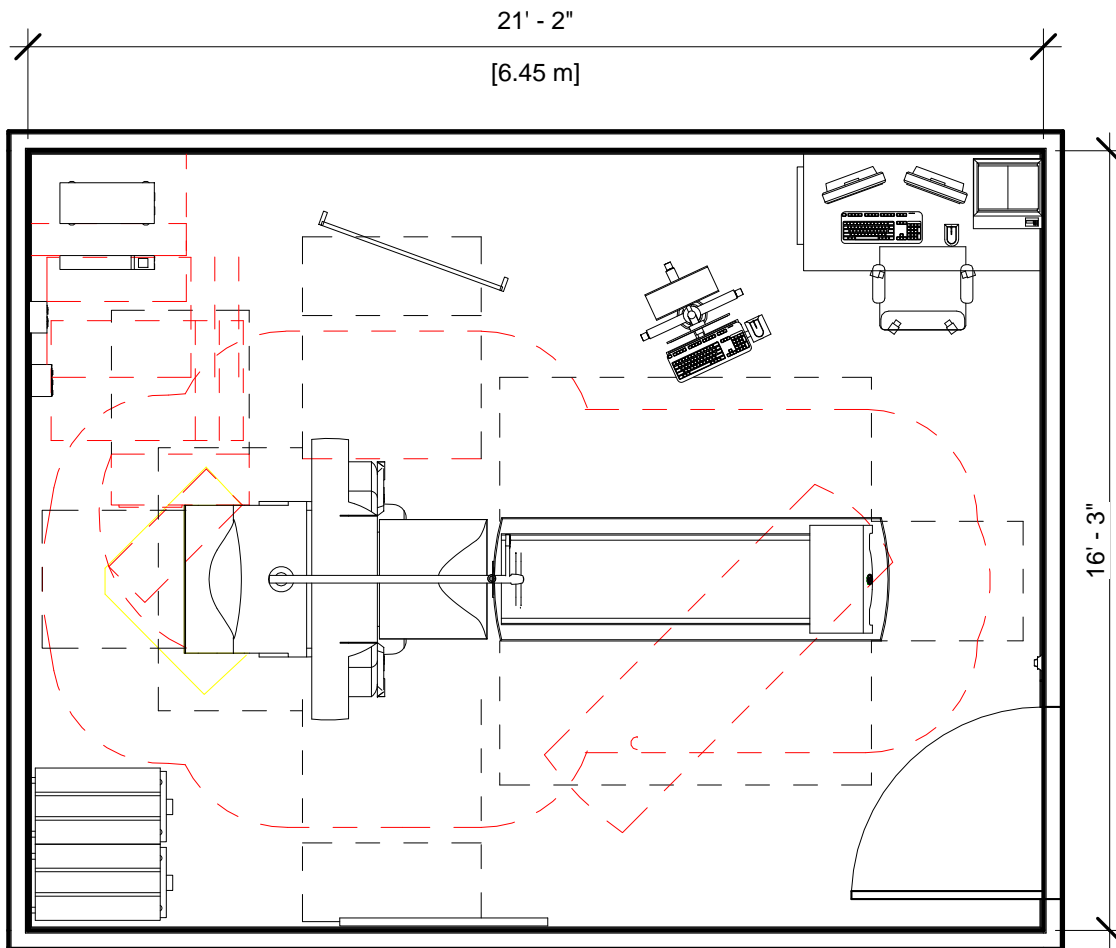

Specialty Equipment Schedule

Description	Weight (lbs)	BTU
EXAM ROOM		
INFINIA II IMAGING SYSTEM GANTRY	6091	8600
COLLIMATOR CART	1058	0
IMAGING TABLE	881	341
TABLE	0	0
MAIN DISCONNECT, REFERENCE JUNCTION POINT 'A' ON SHEET E1 FOR DETAILED DESCRIPTION.	0	0
MAIN DISCONNECT, REFERENCE JUNCTION POINT 'A' ON SHEET E1 FOR DETAILED DESCRIPTION.		
MAIN DISCONNECT CONTROL	0	0
UPS CONTROL CABINET	39	1740
XELERIS WORKSTATION	55	255
MOBILE RADIATION SHIELD	0	0
COLLIMATOR CART	1058	0
COLOR PRINTER	0	1054
EXIDE SYSTEM	33	4436
UPS BATTERY CABINET	198	0
OPERAORS CONSOLE		



**GE Healthcare
Project Management**

GE Healthcare has made reasonable efforts to ensure this BIM file conforms to requirements of the applicable pre-installation manual. This BIM file was produced to assist with site planning and is not intended for construction or final building modeling. GE Healthcare is not responsible for any damages resulting from use of such file for construction or final building modeling purposes. Compliance with all applicable local, state, and federal laws and regulations is the responsibility of the customer or its designated architects and engineers. Please keep in mind the information in this BIM file is dynamic and is subject to change without notice. It is the responsibility of the customer or its designated architect(s) and engineer(s) to ensure they have the latest equipment or product information.

INFINIA II W/HAWKEYE IV - PLAN & SCHEDULE

Project number	7-68
Date	19.JULY.17
Drawn by	GENPACT
Checked by	

A-2

Scale 1/4" = 1'-0"

Hold the Left Click for Rotating around
Use the Scroll for Zooming in and out



7-68 - Infinia II w-Hawkeye 4



GE Healthcare

[Click for Site Planning Support](#)