

Drawing Index

These sheets are a document set and should not be separated.
Electrical information and references are contained on all sheets.

SITE READINESS	C1
EQUIPMENT LAYOUT	A1
(Equipment locations, heat loads, component weights, environmental specs)	
STRUCTURAL LAYOUT	S1
(Structural support/mounting locations for floor/wall/ceiling, wall support elevations)	
STRUCTURAL DETAILS	S2
(Floor and Ceiling loading information)	
ELECTRICAL LAYOUT	E1
(Contractor supplied wiring, interconnect methods, junction point locations and descriptions)	
ELECTRICAL SPECIFICATIONS	E2
(Maximum wiring run lengths, interconnect diagram, system power specifications)	
ELECTRICAL DETAILS	E3
EQUIPMENT DETAILS	D1 THRU D2

These drawings indicate the placement and interconnection of the listed equipment components. These drawings are not construction or site preparation drawings. Customer remains ultimately responsible for preparing the site to accommodate the operation of such equipment in compliance with GE Healthcare's written specifications and all applicable federal, state, and/or local requirements.

*** REQUIRED REFERENCE ***

Optima CT660 Pre Installation Manual 5368510-1EN

A mandatory component of this drawing set is the GE Healthcare Pre Installation manual. Failure to reference the Pre Installation manual will result in incomplete documentation required for site design and preparation.

Pre Installation documents for GE Healthcare products can be accessed on the web at:

www.gehealthcare.com/siteplanning

GE Healthcare



CT Site Planning




imagination at work

Customer Site Readiness Requirements

- Any deviation from these drawings must be communicated in writing to and reviewed by your local GE Healthcare Installation Project Manager prior to making changes.
- Make arrangements for any rigging, special handling, or facility modifications that must be made to deliver the equipment to the installation site. If desired, your local GE Healthcare Installation Project Manager can supply a reference list of rigging contractors.
- New construction requires the following; 1. Secure area for equipment, 2. Power for drills and other test equipment, 3. Capability for image analysis, 4. Restrooms.
- Provide for refuse removal and disposal (e.g. crates, cartons, packing)
- Contact a radiation physicist or consultant to specify radiation containment requirements.

GE Equipment Delivery Requirements

The items on the GE Healthcare Site Readiness Checklist are REQUIRED to facilitate equipment delivery to the IS site. Equipment will not be delivered if these requirements are not satisfied.



GE Healthcare Site Readiness Checklist Rev 19

Before using this document ensure you have the latest Rev from MyWorkshop on DOC0422752

GEHC Global Order #:

Customer:

GEHC PMI:

FE / Installer:

The customer is responsible for proper site preparation regardless of any GEHC measurements/inspections/assessments.

Inspection Date:					Storage is item ready?	PMI is item ready?	FE is item ready?	Comments If "N", enter comments or action plan
GEHC Minimum Requirements								
1	MR Magnet Delivery Requirements: Ensure cryogen venting system is available for magnet connection as defined by GEHC Pre-Installation Manual (PIM) requirements, exhaust fan system is installed and operational, 480V power, and chilled water supply is available 24x7 that meets system cooling requirements. External connectivity is available for magnet monitoring and phone service is available during delivery. Surface mount vibromat installed where required. Magnet room final flooring is in place.							
2	MR RF Screen Room Requirements: RF Screen Room is tested with copy of Test Report, emailed to skdmr@GE-Healthcare.com , that it is compliant with GEHC specifications. Dock Bolt and magnet anchors (if applicable) installed using 2 part anchor. For HDx systems, blower box mount bolts installed by RF vendor using 2 part anchors							
3	State Regulatory Requirements: Facility registration number provided for states of <u>IL, KY, HI, RI, SC, TX, LA, WA</u> . K-ray shielding plan and state acknowledgment letter provided to installer for <u>AR, DC, NC, SC, CO</u> & <u>WA</u> Site Drawing Requirements: Final version of equipment network and antenna, installation drawings (including red lined versions) verified to match actual room and has been provided to installer.							
4	Surface Penetration Requirements: Customer/Contractor scheduled to provide required drilling or cutting into floors, ceilings, and walls, OR surface penetration permit available and posted in the room when GEHC will perform the work.							
5	Pre-Delivery Route Requirements: The equipment delivery route from the truck to the final destination within the facility has been reviewed with all key stakeholders to safely meet the minimum requirements for equipment access, and all communications/notifications have occurred. Arrangements have been made for special handling (elevator, rigging, floor protection, fork lift, rollback truck, etc)							
6	Finished Room Requirements: Rooms that will contain equipment, including storage areas not in scan suite, are dust free. Provisions taken to maintain a dust free room. Precautions must be taken to prevent dust from entering rooms containing equipment when construction is incomplete in adjacent areas. All walls primed (final coat not needed on Day 1). Shielding, doors, and windows are to be installed. No contractor work being done during or after the installation that will cause dust in the installation areas or potential equipment damage. Room security to prevent unauthorized access and theft has been discussed with customer. The customer is aware of these security issues, implications and responsibility. For Storage: Room must meet PIM requirements for storage.							
7	Electrical Requirements: Lockable (LOTO) Main Disconnect Panel (MDP) is installed per GE guidelines, and system power is available. Conduits, electrical cable ducting/dividers/cable trays, and access flooring is installed in proper location and height. Surface floor duct and load-side wires can be installed at time of system installation. Validate outlet location and requirements meet specifications for device/equipment							
8	HVAC Requirements: The HVAC/Chilled Water systems designed to maintain the environment per spec/PIM is at running state and appears to provide the desired environmental conditions including location of vents, temperature and humidity for system operation							
9	Flooring Requirements: Floor is clean and prepared for final floor covering. Floor levelness/flatness is measured and within tolerance, and there are no visible defects per GEHC specifications. Confirm customer anchoring plan aligns with designed floor thickness. Final flooring installed where required for network racks.							
10	Ceiling Requirements: Unistrut (or equivalent) location, levelness and spacing is measured (or vendor confirmed) and consistent with the requirement of the installation drawings. Ensure unistrut and rails are not used as mounting surfaces. Ceiling grid is installed. Permanent lighting is installed and operational. HVAC diffusers are installed and connected to ductwork. Ceiling tiles installed per PMI discretion							
11	Staging Requirements: Space has been identified to support the active installation process only. This area meets PIM/project book requirements. Storage space has been identified, if needed. This secured space would be used to store equipment indefinitely. If offsite, transportation plan has been developed at customer expense. This space must meet PIM requirements							
12	Network Connectivity: Hardware for network connectivity/network drop is in place prior to delivery with specified network firewall configuration where required. Site Surveys for wireless mobile XR units have been completed							
13	Medical Gases Requirements: Systems (hard piped or portable) in place to allow testing and calibration of equipment (anesthesia), including ventilation							

GE Healthcare



Healthcare Project Implementation – Design Center
Milwaukee, Wisconsin
Copyright 2009 General Electric Company – Proprietary to GE

SHEET TITLE: SITE READINESS

MODALITY TYPE: Optima CT660/660Pro

THIS PLAN IS SUBMITTED TO SUGGEST LOCATION OF GE HEALTHCARE EQUIPMENT AND ASSOCIATED APPARATUS, ELECTRICAL WIRING DETAILS AND ROOM ARRANGEMENTS. IN PREPARING THIS PLAN, EVERY EFFORT HAS BEEN MADE TO CONFORM DETAILS TO THE LATEST REVISED DRAWINGS AND TO THE LATEST REVISED SPECIFICATIONS. THE COMPANY CANNOT ACCEPT ANY LIABILITY FOR ANY DAMAGES RESULTING THEREFROM.

PROJECT TITLE:

6-78F
TYPICAL FINAL
(1700 TABLE)

PROJECT	REVISION
6-78F	06
DATE:	24.May.16
DRAWN BY:	DMH
CHECKED BY:	DJP

REVISION HISTORY:

SHEET

C1

PIM R11

RQ - 160883

GE EQUIPMENT LISTING							EQUIPMENT CROSS REFERENCE CHART		
EQUIPMENT ON ORDER FROM GE HEALTHCARE, INSTALLED BY GE HEALTHCARE, PER : NEITHER A QUOTE OR GON WAS ISSUED AT THE DATE OF THESE DRAWINGS							P = PREAPPROVAL C = CALCULATIONS/ PENDING APPROVAL S = SPECIFICATIONS ONLY		
NOTE: LOCAL CONDITIONS MAY DICTATE THAT ITEMS IDENTIFIED IN THIS CATEGORY BE INSTALLED BY OTHERS.							SEISMIC STATUS		
ITEM NO.	QUANTITY ORDERED	REFER TO SHEET "D"	ITEM DESCRIPTION (* = EXISTING/REINSTALL)	WEIGHT	HEAT OUTPUT (PER HOUR)	DETAIL NO.	STRC PLAN	ELEC PLAN	
(1)	1		POWER DISTRIBUTION UNIT	815 lbs	3412 btu	B7858D	-	PM	
(2)	1		TABLE	97 lbs		B8106	-	OC	
(3)	1		CONSOLE CABINET & LCD MONITORS	216 lbs	3201 btu	B8105	-	S	
(4)	1		OPERATOR'S CHAIR				.		
(5)	1		TABLE	125 lbs		B8140	-	OC	
(6)	1		CONSOLE CABINET & LCD MONITORS	216 lbs	3201 btu	B8105	-	S	
(7)	1		OPERATOR'S CHAIR				.		
(8)	1		STORAGE CABINET (EMPTY CABINET WEIGHT)	99 lbs		M33005	-		
(9)	1		REAR CABLE COVER			B8141	.		
(10)	1		CT OPTIMA CT660 GANTRY	3990 lbs	18703 btu	B7996M B7818A B7818B B7818D B8131 B8133	-	CTT	
(11)	1		GT1700v PATIENT TABLE WITH EXTENDED TABLE TOP <W/500 lb PATIENT>	1543 lbs	1023 btu	B7818C	-		

[illegible]

13'-2" [4.01M]

6'-9" [2.07M]

6'-5" [1.97M]

20'-8" [6.30M]

7'-8" [2.34M]

9'-0" [2.74M]

9'-4" [2.85M]

CT EXAM ROOM

CONTROL ROOM

OPTIONAL CONSOLE

1 2 3 4 5 6 7 8 9 10 11 60 61 62 63 64 66 67 68 69 70 90 91 93 94

RECOMMENDED CEILING HEIGHT = 9'-0"

ITEM NO.	ITEM DESCRIPTION (* INDICATES EXISTING)
60	COUNTER TOP FOR EQUIPMENT-MINIMUM DEPTH 30 IN. OR ADDITIONAL SHELVING MAY BE REQUIRED PROVIDE GROMMETED OPENINGS AS REQUIRED TO ROUTE INTERCONNECT CABLES TO RACEWAY BELOW COUNTERTOP.
61	COUNTER TOP WITH SINK, BASE AND WALL CABINETS
62	LEAD GLASS WINDOW
63	X-RAY ON WARNING LIGHT - AVAILABLE FROM GE SUPPLY CALL: 800-200-9760 GE CAT. NO. WX1ABW-0F-X1U
64	MINIMUM DOOR OPENING FOR EQUIPMENT DELIVERY IS 44 IN. W X 69 IN. H (118mm X 2108mm), CONTINGENT ON A 96 IN. (2438mm) CORRIDOR WIDTH
65	DOOR LIMIT SWITCH REQUIRED IN SOUTH CAROLINA, OTHERWISE NEEDED ONLY IF REQUIRED BY STATE/LOCAL CODES>

90 X-RAY ROOM WARNING LIGHT CONTROL PANEL
REFERENCE JUNCTION POINT 'WLC' ON SHEET 'E1'
FOR DETAILED DESCRIPTION -E4502RL FOR WARNING
LIGHT CONTROL ONLY.

91 MAIN DISCONNECT CONTROL
GEMS CAT. NO. E4502AB
90 lbs., SEE DETAIL R4502AD.
(IF A UPS IS NOT OR WILL NOT BE ORDERED,
THE E4502AD CAN BE USED.)

- o THE REQUIRED CEILING HEIGHT INDICATED ON THESE PLANS IS TO ENSURE EQUIPMENT FUNCTION IS NOT INHIBITED. CONSULT WITH YOUR LOCAL GEHC IS SPECIALIST REGARDING ACCEPTABILITY OF OTHER CEILING HEIGHTS.
- o CHECK ALL DOOR OPENINGS AND HALLWAYS FROM DELIVERY LOCATION TO WHERE EQUIPMENT IS TO BE INSTALLED TO ENSURE THE ROUTE PHYSICALLY AND STRUCTURALLY WILL ACCOMMODATE THE EQUIPMENT AS SHIPPED.
- o RADIATION PROTECTION REQUIREMENTS ARE NOT INDICATED ON THIS PLAN. WHERE NEEDED PER NATIONAL OR LOCAL CODE THEY SHALL BE SPECIFIED BY A QUALIFIED RADIOLOGICAL PHYSICIST.
- o THE DEVELOPMENT OF THE EQUIPMENT LAYOUT, ROOM DIMENSIONS, MECHANICAL AND ELECTRICAL SUGGESTIONS IS PRECIPITATED UPON THE BEST INFORMATION OBTAINABLE FROM THE SITE, COUPLED WITH THE CUSTOMER'S KNOWN DESIRES. ARCHITECTURAL OR ELECTRICAL CHANGES INCLUDING RELOCATION OF EQUIPMENT ILLUSTRATED ON THIS DRAWING IS ALLOWED ONLY WITH NOTIFICATION, IN WRITING, AND REVIEW BY GEHC SERVICE DEPARTMENT. EQUIPMENT OPERATION, SERVICEABILITY, AND RESTRICTING CABLE LENGTHS, ETC., MAKE THIS ESSENTIAL FOR A PROPER IS. GEHC RESERVES THE RIGHT TO MAKE ON THE JOB CHANGES BECAUSE OF CUSTOMER REQUIREMENTS AND/OR OBSTACLES IN CONSTRUCTION, ETC..
- o ALL WORK TO BE IN COMPLIANCE WITH NATIONAL AND LOCAL BUILDING SAFETY CODES.
- o DIMENSIONS ARE TO FINISHED SURFACES OF ROOM

- o AMBIENT OPERATING TEMPERATURE: 64° TO 79° F (18° TO 26° C) MAXIMUM
- o PERMISSIBLE TEMPERATURE CHANGE: 5° F (3° C) HOUR, MAXIMUM ROOM
- o TEMPERATURE GRADIENT 5° (3° C).
- o HUMIDITY: 30 TO 60 PERCENT NON-CONDENSING, MAXIMUM ALLOWABLE CHANGE OF 5 PERCENT/HOUR.
- o ALTITUDE: NOT TO EXCEED 9842.5 FT. (3000M) ABOVE SEA LEVEL.
- o THE ENVIRONMENT FOR THE ELECTRONICS CABINET MUST BE CONTROLLED SO THE ABOVE RESTRICTIONS ARE NOT EXCEEDED.
- o DO NOT RESTRICT THE AIR INTAKE OR AIR EXHAUST OF THE SYSTEM COMPONENTS.
- o ENVIRONMENTAL CONDITIONS OF THE SYSTEMS MUST BE MAINTAINED AT ALL TIMES INCLUDING FOR EXAMPLE OVERNIGHT, WEEKENDS, AND HOLIDAYS.

- o CT Gantry must be located in Ambient Static Magnetic Fields of less than one Gauss to guarantee specified imaging performance. Ambient AC Magnetic Fields must be below 0.01 mT peak.
- o CT Computer Equipment must be located in Ambient Static Magnetic Fields of less than ten Gauss to guarantee data integrity.
- o Multiformat Camera Equipment must be located in Ambient Static Magnetic Fields of less than three Gauss to obtain specified geometric linearity.
- o CT Console Equipment must be located in Ambient Static Magnetic Fields of less than ten Gauss to obtain specified geometric linearity.

RQ - 160883

1



Healthcare Project Implementation – Design Center
Milwaukee, Wisconsin

SHEET TITLE: EQUIPMENT LAYOUT

MODALITY TYPE: Optima CT660/660Pro

THIS PLAN IS SUBMITTED TO SUGGEST LOCATION OF GE HEALTHCARE EQUIPMENT AND ASSOCIATED APPARATUS, ELECTRICAL WIRING DETAILS AND ROOM ARRANGEMENTS. IN PREPARING THIS PLAN, EVERY EFFORT HAS BEEN MADE TO CONFORM DETAILS TO ACTUAL EQUIPMENT EXPECTED TO BE INSTALLED. IT IS NOT TO BE USED FOR ACTUAL CONSTRUCTION PURPOSES, HOWEVER, AND THE COMPANY CANNOT ACCEPT RESPONSIBILITY FOR ANY DAMAGES RESULTING THEREFROM.

PROJECT TITLE:

6-78F
TYPICAL FINAL
(1700 TABLE)

PR
6PR
6

DATE: 24.May.16
DRAWN BY: DMH
CHECKED BY: DJP

REVISION HISTORY:

SHEET

A1

TYPICAL WALL SUPPORT ELEVATIONS

SCALE: 1/4" = 1'-0"

STRUCTURAL LAYOUT

RECOMMENDED CEILING HEIGHT = 9'-0"

STRUCTURAL SUPPORT METHODS

CUSTOMER/CONTRACTOR SUPPLIED AND INSTALLED ITEMS

ITEM NO.	ITEM DESCRIPTION (* INDICATES EXISTING)
<div><input type="checkbox"/></div>	
1	LEVELING AREA FOR GANTRY AND TABLE SEE DETAIL B78169 ON SHEET S2.

STRUCTURAL NOTES

- ALL STEEL WORK AND PARTS NECESSARY TO SUPPORT CEILING MOUNTED EQUIPMENT IS TO BE SUPPLIED BY THE CUSTOMER OR HIS CONTRACTORS.
- METHODS OF SUPPORT FOR THE STEELWORK THAT WILL PERMIT ATTACHMENT TO STRUCTURAL STEEL OR THROUGH BOLTS IN CONCRETE CONSTRUCTION SHOULD BE FAVORED. DO NOT USE CONCRETE OR MASONRY ANCHORS IN DIRECT TENSION.
- ALL UNITS THAT ARE WALL MOUNTED OR WALL SUPPORTED ARE TO BE PROVIDED WITH SUPPORTS WHERE NECESSARY. WALL SUPPORTS ARE TO BE SUPPLIED AND INSTALLED BY THE CUSTOMER OR HIS CONTRACTORS. SEE PLAN AND DETAIL SHEETS FOR SUGGESTED LOCATIONS AND MOUNTING HOLE LOCATIONS.
- ALL CEILING MOUNTED FIXTURES, AIR VENTS, SPRINKLERS, ETC. TO BE FLUSH MOUNTED, OR SHALL NOT EXTEND MORE THAN 1/4" BELOW THE FINISHED CEILING.
- FLOOR SLABS ON WHICH EQUIPMENT IS TO BE INSTALLED MUST BE LEVEL TO 1/4" in 10'-0"
- DIMENSIONS ARE TO FINISHED SURFACES OF ROOM.
- CUSTOMERS CONTRACTOR MUST PROVIDE ALL PENETRATIONS IN POST TENSION FLOORS.
- CUSTOMERS CONTRACTOR MUST PROVIDE AND INSTALL ANY NON-STANDARD ANCHORING. DOCUMENTS FOR STANDARD ANCHORING METHODS ARE INCLUDED WITH GE EQUIPMENT DRAWINGS FOR GEOGRAPHIC AREAS THAT REQUIRE SUCH DOCUMENTATION.
- CUSTOMERS CONTRACTOR MUST PROVIDE AND INSTALL HARDWARE FOR "THROUGH THE FLOOR" ANCHORING AND/OR ANY BRACING UNDER ACCESS FLOORS. THIS CONTRACTOR MUST ALSO PROVIDE FLOOR DRILLING THAT CANNOT BE COMPLETED BECAUSE OF AN OBSTRUCTION ENCOUNTERED WHILE DRILLING BY THE GE INSTALLER SUCH AS REBAR ETC.
- IT IS THE CUSTOMER'S RESPONSIBILITY TO PERFORM ANY FLOOR OR WALL PENETRATIONS THAT MAY BE REQUIRED. THE CUSTOMER IS ALSO RESPONSIBLE FOR ENSURING THAT NO SUBSURFACE UTILITIES (E.G., ELECTRICAL OR ANY OTHER FORM OF WIRING, CONDUITS, PIPING, DUCT WORK OR STRUCTURAL SUPPORTS (I.E. POST TENSION CABLES OR REBAR)) WILL INTERFERE OR COME IN CONTACT WITH SUBSURFACE PENETRATION OPERATIONS (E.G. DRILLING AND INSTALLATION OF ANCHORS/SCREWS) PERFORMED DURING THE INSTALLATION PROCESS. TO ENSURE WORKER SAFETY, GE INSTALLERS WILL PERFORM SURFACE PENETRATION OPERATIONS ONLY AFTER THE CUSTOMER'S VALIDATION AND COMPLETION OF THE "GE SURFACE PENETRATION PERMIT"

SHEET TITLE: STRUCTURAL LAYOUT

MODALITY TYPE: Optima CT660/660Pro

THIS PLAN IS SUBMITTED TO SUGGEST LOCATION OF GE HEALTHCARE EQUIPMENT AND ASSOCIATED APPARATUS, ELECTRICAL WIRING DETAILS AND ROOM ARRANGEMENTS. IN PREPARING THIS PLAN, EVERY EFFORT HAS BEEN MADE TO CONFORM DETAILS TO THE ACTUAL CONSTRUCTION. HOWEVER, THE COMPANY CANNOT ACCEPT RESPONSIBILITY FOR ANY DAMAGES RESULTING THEREFROM.

PROJECT TITLE:

6-78F
TYPICAL FINAL
(1700 TABLE)

PROJECT	REVISION
6-78f	06

DATE: 24.May.16
DRAWN BY: DMH
CHECKED BY: DJP

REVISION HISTORY:

SHEET

S1



GE Healthcare

Healthcare Project Implementation – Design Center
Milwaukee, Wisconsin

RQ - 160883 PIM R11

CT GANTRY AND TABLE ANCHOR/LEVELING

B78165



REV. DATE: 08.Aug.14

EQUIPMENT LOCATION

THE ACCEPTABLE SITE FREQUENCY RANGE ARE AS FOLLOWS:
- GANTRY 8 Hz TO 14 Hz
- PATIENT TABLE 2 Hz TO 10 Hz
IT IS THE CUSTOMERS RESPONSIBILITY TO CONTRACT A VIBRATION CONSULTANT OR QUALIFIED ENGINEER TO IMPLEMENT DESIGN MODIFICATIONS TO MEET THE SPECIFIC LIMITS. HOWEVER, IT IS ULTIMATELY THE CUSTOMER/ARCHITECT/ENGINEER RESPONSIBILITY TO DESIGN THE SITE SOLUTION.

EQUIPMENT LOCATION

TO MINIMIZE THE INTERFERENCE, THE SYSTEM SHOULD BE PLACED ON A SOLID FLOOR, LOCATED AS FAR AS POSSIBLE FROM THE VIBRATION SOURCES, SUCH AS PARKING LOTS, ROADWAYS, SUBWAYS, TRAINS, HALLWAYS, ELEVATORS, AND HOSPITAL PHYSICAL PLANTS. PLEASE NOTE THAT OTHER ITEMS NOT LISTED COULD ALSO BE POTENTIAL SOURCES OF VIBRATION.

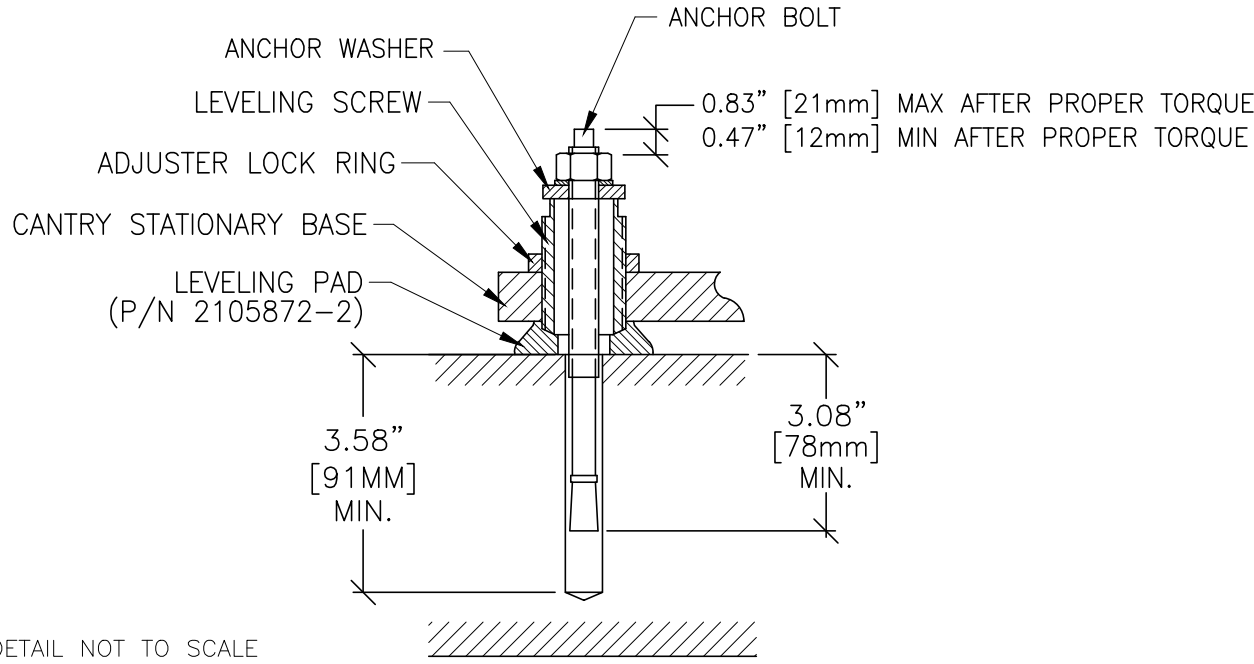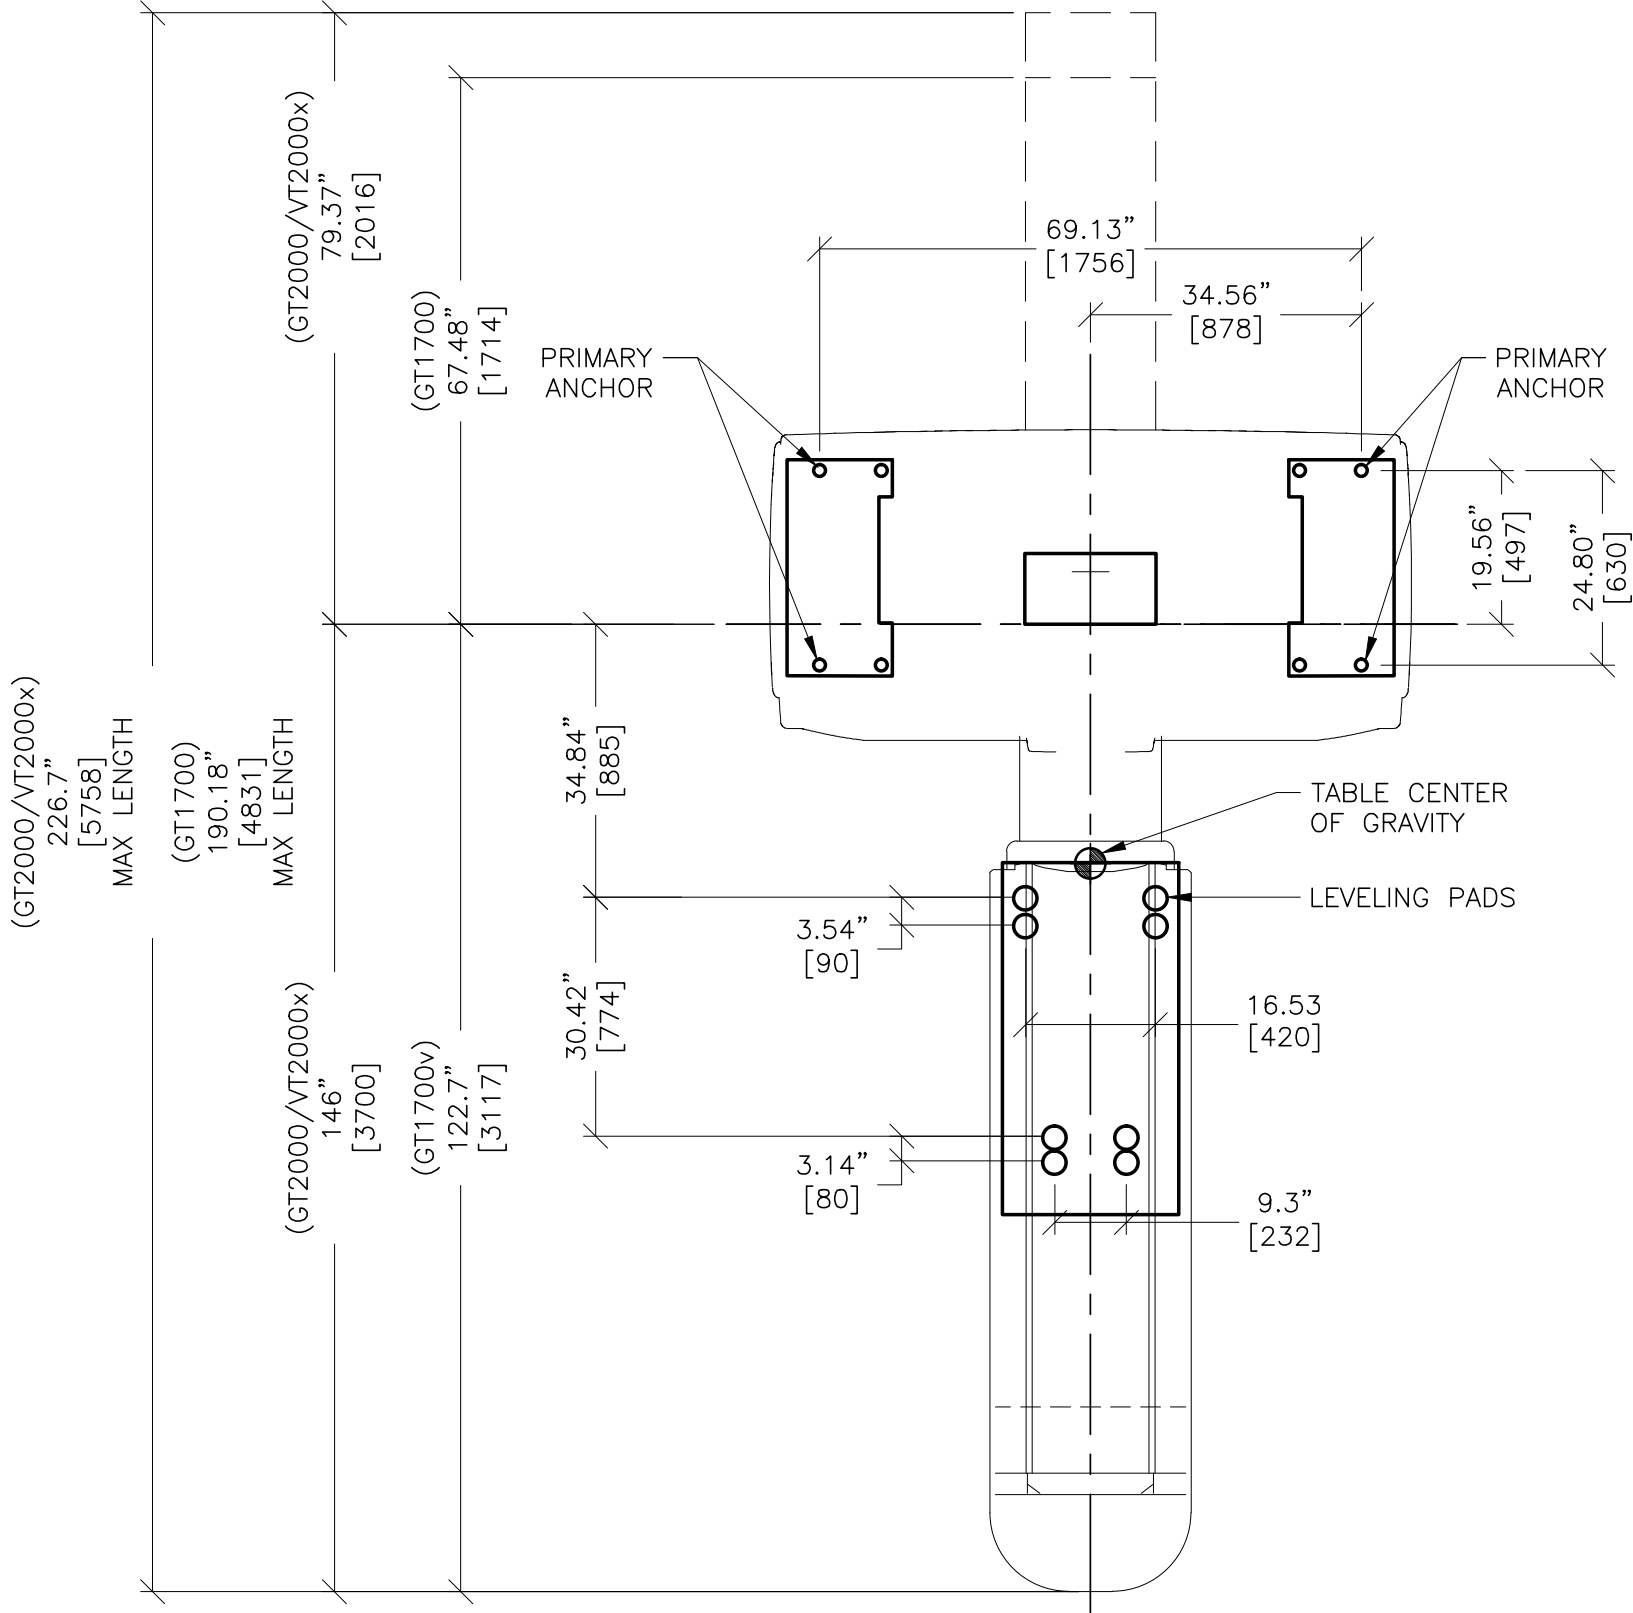

SHEET TITLE: STRUCTURAL DETAILS

MODALITY TYPE: Optima CT660/660Pro

THIS PLAN IS SUBMITTED TO SUGGEST LOCATION OF GE HEALTHCARE EQUIPMENT AND ASSOCIATED APPARATUS, ELECTRICAL WIRING DETAILS AND ROOM ARRANGEMENTS. IN PREPARING THIS PLAN, EVERY EFFORT HAS BEEN MADE TO CONFORM DETAILS TO ACTUAL CONDITIONS. HOWEVER, THE USER SHALL BE RESPONSIBLE FOR VERIFYING ACTUAL CONDITIONS BEFORE CONSTRUCTION. GE HEALTHCARE, INC. ACCEPTS NO RESPONSIBILITY FOR ANY DAMAGES RESULTING THEREFROM.

PROJECT TITLE:

6-78F
TYPICAL FINAL
(1700 TABLE)

PROJECT	REVISION
6-78f	06
DATE:	24.May.16
DRAWN BY:	DMH
CHECKED BY:	DJP

REVISION HISTORY:

SHEET

S2



GE Healthcare


Healthcare Project Implementation – Design Center
Milwaukee, Wisconsin

SCALE: 1/4" = 1'-0"


ELECTRICAL PLAN

RECOMMENDED CEILING HEIGHT = 9'-0"


JUNCTION POINT DESCRIPTIONS

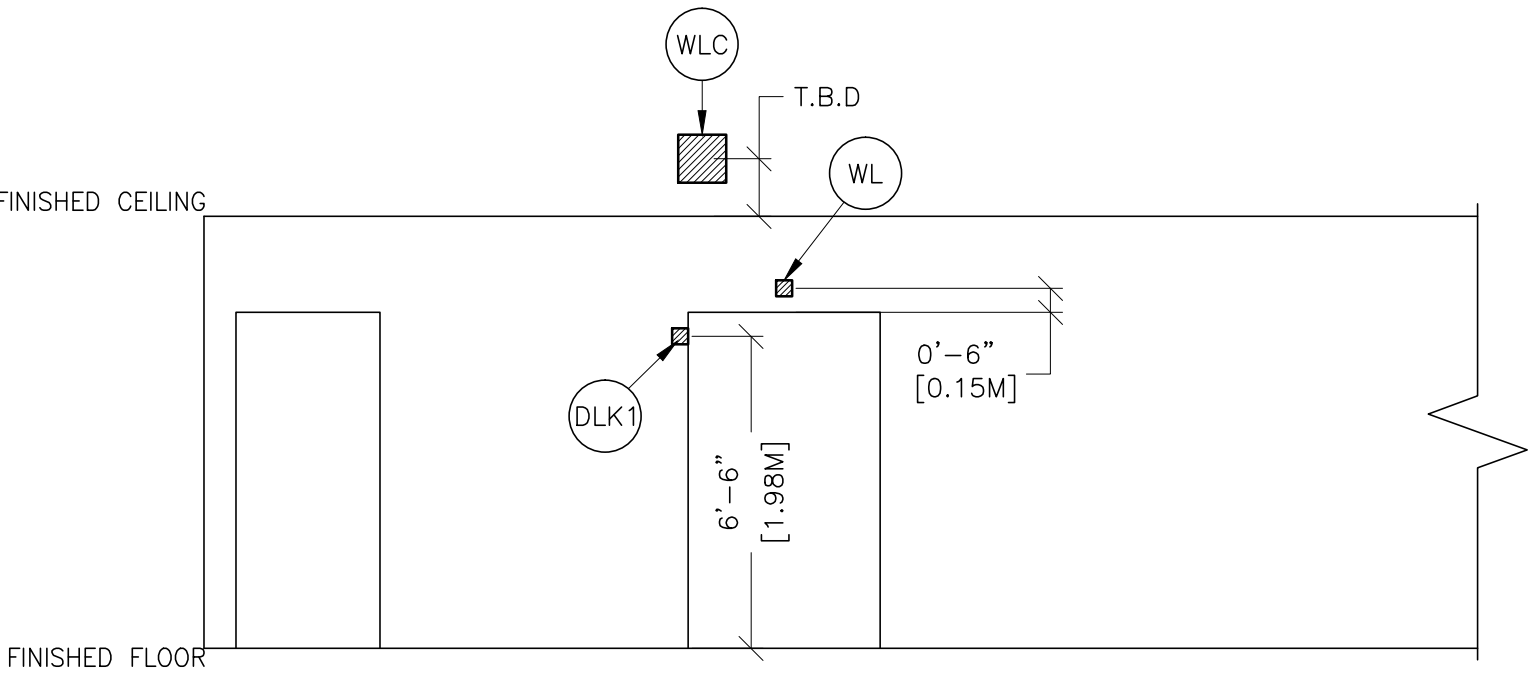

A

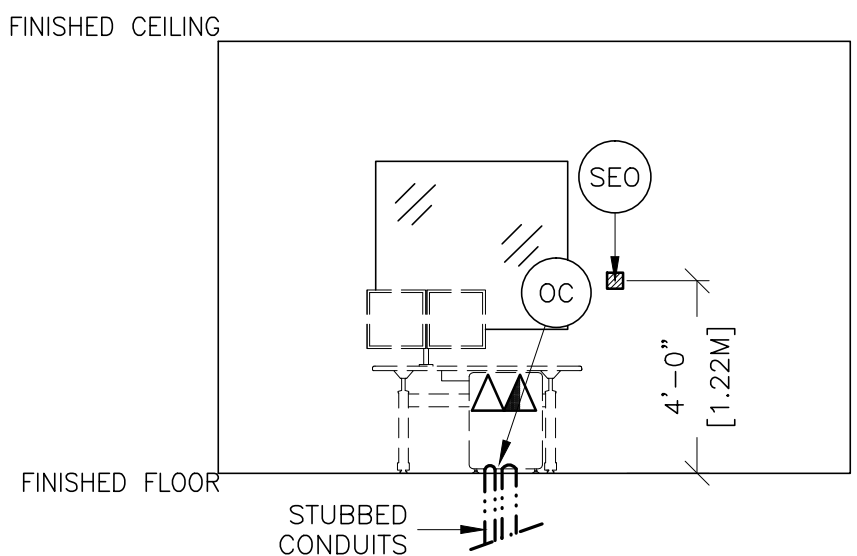

B

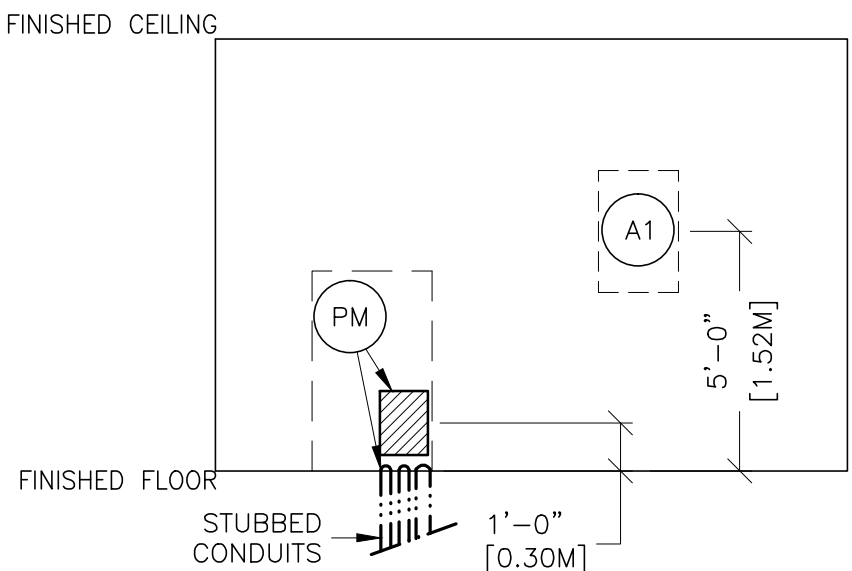



C

ELECTRICAL OUTLET LEGEND
CUSTOMER/CONTRACTOR SUPPLIED AND INSTALLED ITEMS.
HEIGHT ABOVE FLOOR DETERMINED BY LOCAL CODES UNLESS OTHERWISE SPECIFIED.

△ DEDICATED TELEPHONE LINE(S) (SEE ELECTRICAL DETAIL ELEC-1 OR ELEC-67)
▲ NETWORK OUTLET (SEE ELECTRICAL DETAILS ELEC-83 AND ELEC-84 OR ELEC-87)

JUNCTION POINT NOTES

- ALL JUNCTION BOXES, CONDUIT, DUCT, DUCT DIVIDERS, SWITCHES, CIRCUIT BREAKERS, CABLE TRAY, ETC., ARE TO BE SUPPLIED AND INSTALLED BY CUSTOMERS ELECTRICAL CONTRACTOR.
- CONDUIT AND DUCT RUNS SHALL HAVE SWEEP RADIUS BENDS
- CONDUITS AND DUCT ABOVE CEILING OR BELOW FINISHED FLOOR MUST BE INSTALLED AS NEAR TO CEILING OR FLOOR AS POSSIBLE TO REDUCE RUN LENGTH.
- CEILING MOUNTED JUNCTION BOXES ILLUSTRATED ON THIS PLAN MUST BE INSTALLED FLUSH WITH FINISHED CEILING.
- ALL DUCTWORK MUST MEET THE FOLLOWING REQUIREMENTS:
 - DUCTWORK SHALL BE METAL WITH DIVIDERS AND HAVE REMOVABLE, ACCESSIBLE COVERS.
 - DUCTWORK SHALL BE CERTIFIED/RATED FOR ELECTRICAL POWER PURPOSES.
 - DUCTWORK SHALL BE ELECTRICALLY AND MECHANICALLY BONDED TOGETHER IN AN APPROVED MANNER.
 - PVC AS A SUBSTITUTE MUST BE USED IN ACCORDANCE WITH ALL LOCAL AND NATIONAL CODES.
- ALL OPENINGS IN ACCESS FLOORING ARE TO BE CUT OUT AND FINISHED OFF WITH GROMMET MATERIAL BY THE CUSTOMERS CONTRACTOR.
- GENERAL CONTRACTOR TO INSERT PULL CORDS FOR ALL CABLE RUN CONDUITS BETWEEN THE EQUIPMENT ROOM AND THE OPERATORS CONTROL ROOM.
- 10 FOOT PIGTAILS AT ALL JUNCTION POINTS.
- ALL WIRING MUST BE THIN OR TFFN STRANDED COPPER THERMOPLASTIC 600 VOLT OR EQUIVALENT INSULATION. **ALUMINUM OR SOLID WIRES ARE NOT ALLOWED.**
- GROUNDING IS CRITICAL TO EQUIPMENT FUNCTION AND PATIENT SAFETY. SITE MUST CONFORM TO WIRING SPECIFICATIONS SHOWN ON THIS PLAN.

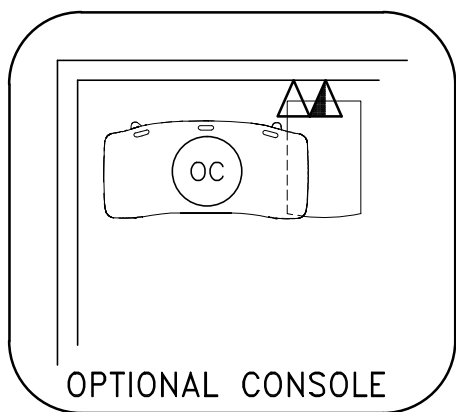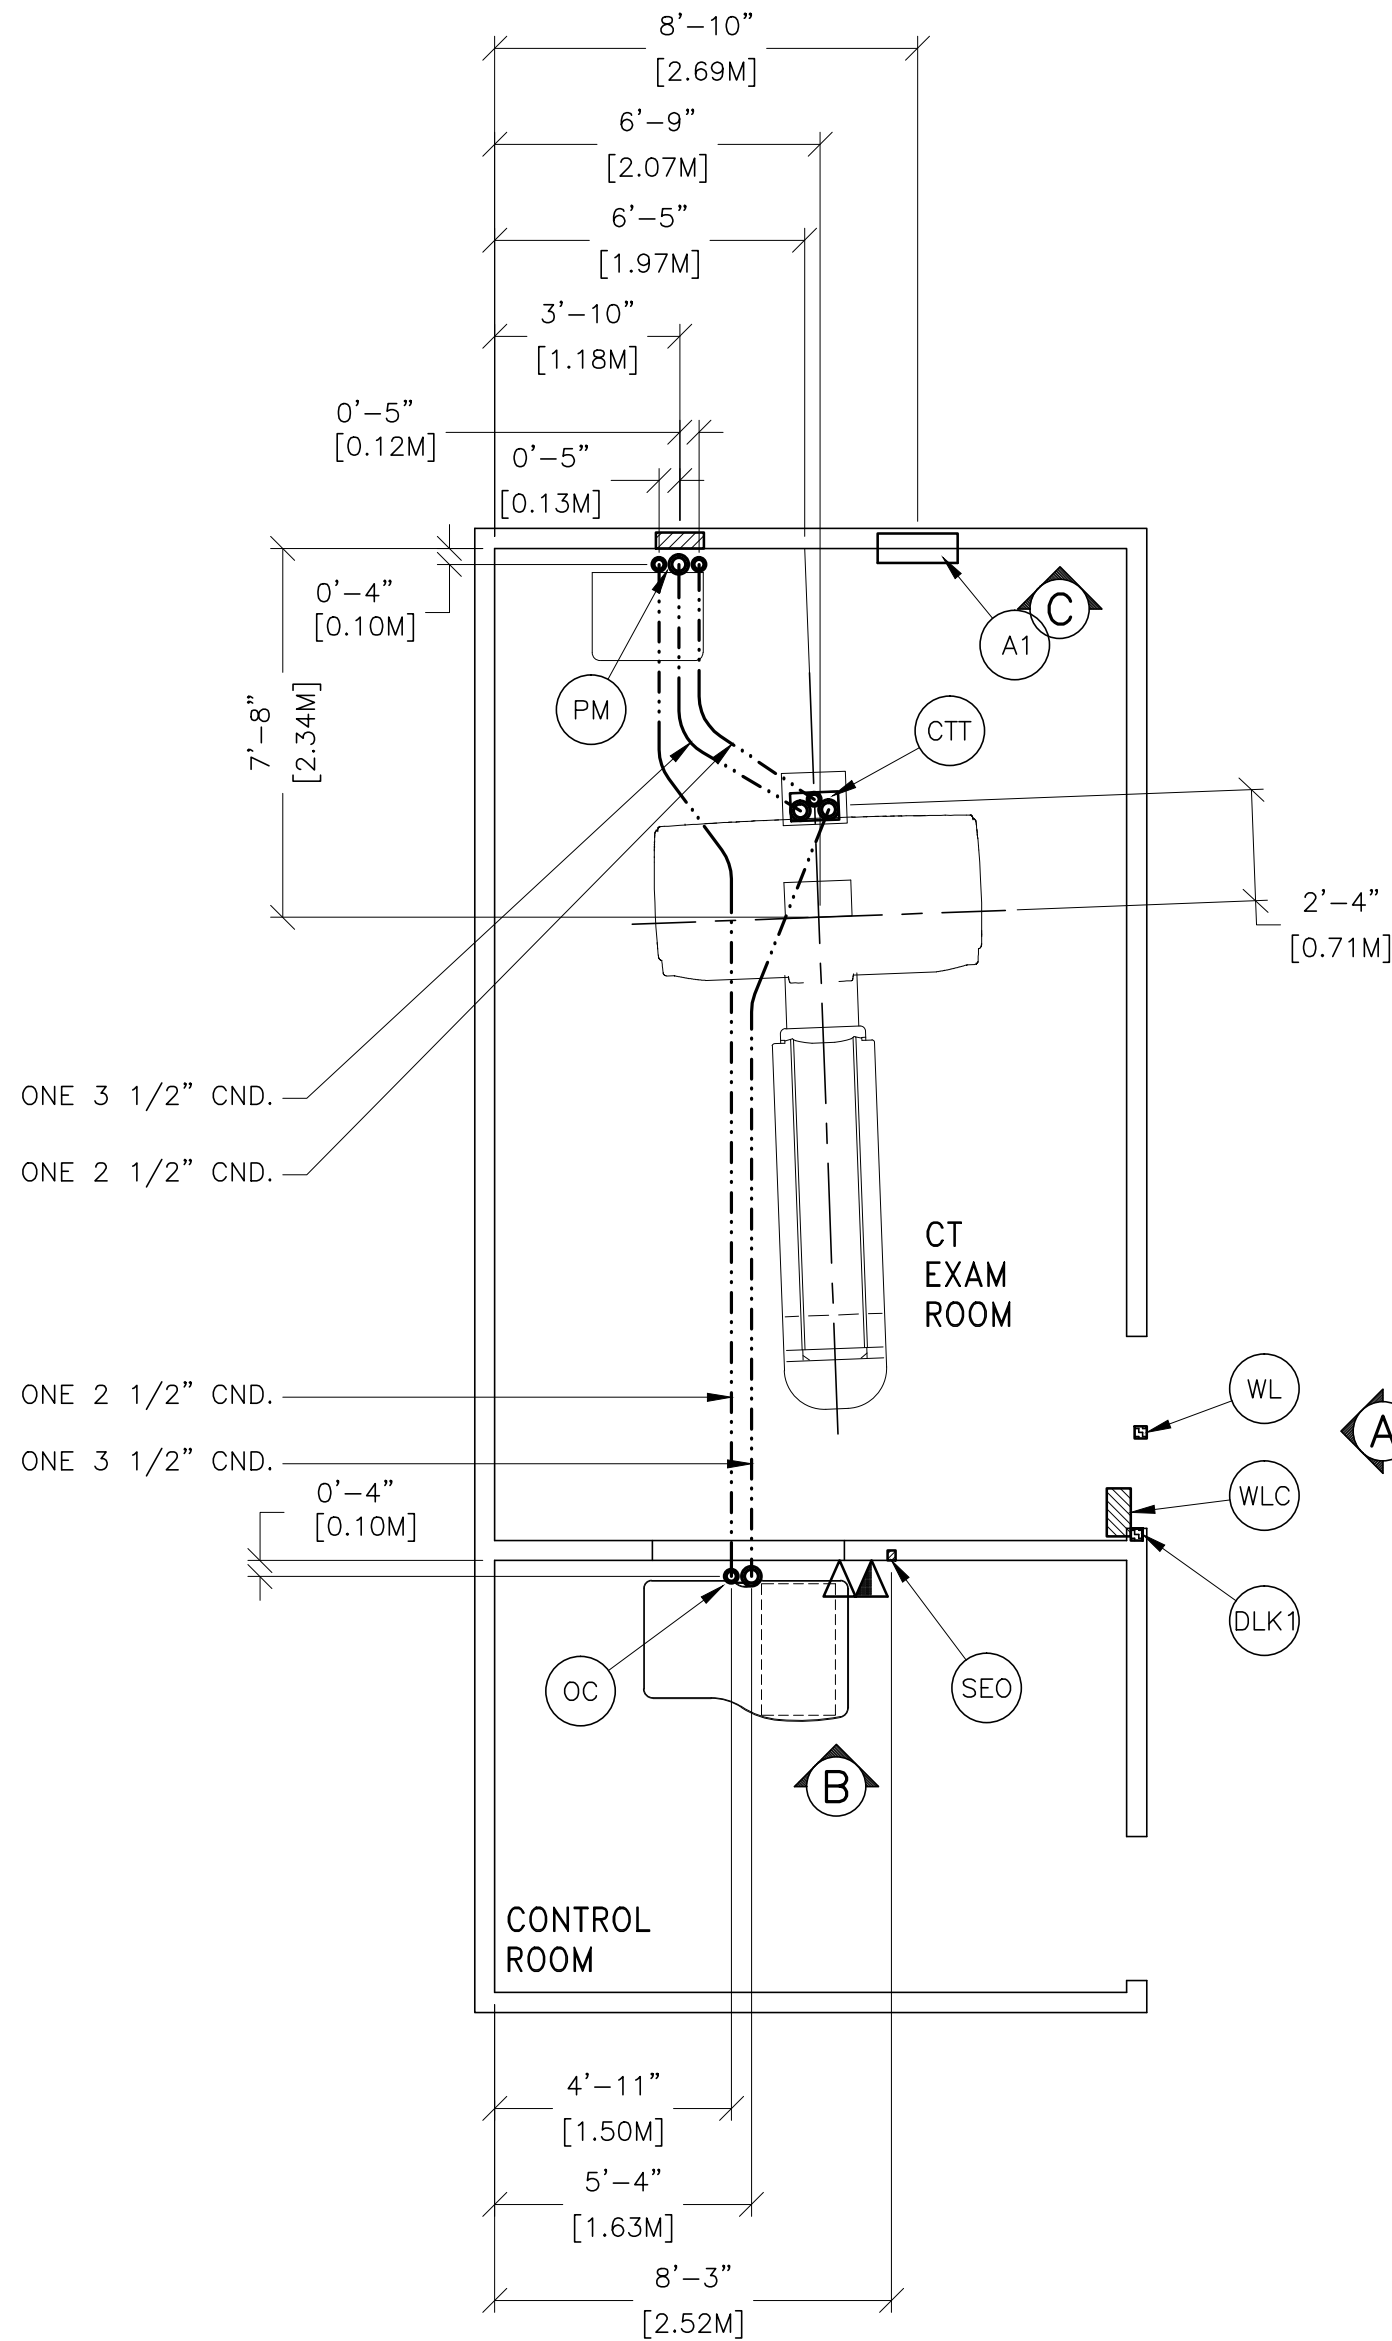

FEEDER TABLE - Brightspeed Series/ Optima CT520/540/660, Revolution EVO									
o CALCULATIONS BASED UPON NOMINAL VOLTAGE, WIRE SIZE IN AWG. o RECOMMENDED FEEDER SIZES FROM DISTRIBUTION TRANS. TO POWER DISTRIBUTION UNIT. o THE GROUNDING CONDUCTOR () WILL BE A 1/0 MINIMUM. THIS GROUND WILL RUN FROM THE EQUIPMENT BACK TO THE POWER SOURCE/MAIN GROUNDING POINT AND ALWAYS TRAVEL IN THE SAME CONDUIT WITH THE FEEDERS AND NEUTRAL. o NEUTRAL MUST BE TERMINATED PRIOR TO OR INSIDE THE MAIN DISCONNECT PANEL AND NOT BROUGHT INTO THE POWER DISTRIBUTION UNIT. o FOR A FULL SYSTEM UPS REFER TO ELECTRICAL DETAILS FOR UPS FEEDER WIRES.									
POWER SUPPLY VOLTAGE									
RUN LENGTH IN FEET	350-410 380		368-432 400		386-454 420		405-475 440		442-518 480
	FEEDER	GROUND	FEEDER	GROUND	FEEDER	GROUND	FEEDER	GROUND	FEEDER
50	2	(1/0)	2	(1/0)	3	(1/0)	3	(1/0)	3 (1/0)
100	2	(1/0)	2	(1/0)	3	(1/0)	3	(1/0)	3 (1/0)
150	2	(1/0)	2	(1/0)	3	(1/0)	3	(1/0)	3 (1/0)
200	2	(1/0)	2	(1/0)	3	(1/0)	3	(1/0)	3 (1/0)
250	1	(1/0)	1	(1/0)	2	(1/0)	2	(1/0)	3 (1/0)
300	1/0	(1/0)	1/0	(1/0)	1	(1/0)	1	(1/0)	2 (1/0)
350	2/0	(1/0)	1/0	(1/0)	1/0	(1/0)	1	(1/0)	1 (1/0)
400	2/0	(1/0)	2/0	(1/0)	1/0	(1/0)	1/0	(1/0)	1 (1/0)

REV. DATE: 10 Jul.14

ADDITIONAL CONDUIT RUNS
FOR ALL LIGHTSPEED, DISCOVERY,
BRIGHTSPEED, OPTIMA SYSTEMS
AND THE HISPEED QX/i
(BY CONTRACTOR)

CONDUITS REQUIRED FOR BASE SYSTEM (CONDUITS ARE LOCATED ABOVE CEILING)									
REV DATE: 08/09/10									
WL	TO	WLC	ONE	1/2"	CND.				
WLC	TO	PM	ONE	1/2"	CND.				
PM	TO	A1	ONE	CND.	AS REQ'D				
A1	TO	SEO	ONE	1/2"	CND.				
A1	TO	FEEDER	ONE	CND.	AS REQ'D				
WLC	TO	120-V 1Ø POWER	CND.	AS REQ'D					
DLK1	TO	PM	ONE	1/2"	CND.				

NOTE: SEE E2 PAGE FOR MAXIMUM RUN LENGTHS

POINT		THE FOLLOWING MATERIALS ARE TO BE SUPPLIED AND INSTALLED BY THE CUSTOMER'S ELECTRICAL CONTRACTOR		
DESCRIPTION		QTY.	HARDWARE	DETAIL NO., SHT. E3
A1	MAIN DISCONNECT * AVAILABLE FROM GEHC CALL 800-279-7525 OR LOCAL GE INSTALLATION PROJECT MGR.	1	90 AMP FUSED DISCONNECT AND MAGNETIC CONTACTOR GEMS CAT. NO. E4502AB 'SED' PUSHBUTTON AND COVER INCLUDED	ELEC-35
CTT	CT SCANNER	2	3 1/2 IN. DIA. BUSHING & LOCKNUT 1 1/2 IN. DIA. BUSHING & LOCKNUT	ELEC-9
DLK1	DOOR SWITCH (NEEDED ONLY IF REQUIRED BY STATE/ LOCAL CODES)	1	ROOM DOOR INTERLOCK LIMIT SWITCH 1 IN FRAME - NORMALLY OPEN <24V> 1 SINGLE GANG BOX	ELEC-9
OC	OPERATORS CONSOLE	1	3 1/2 IN. DIA. BUSHING & LOCKNUT 1 1/2 IN. DIA. BUSHING & LOCKNUT	ELEC-9
OC	OPERATORS CONSOLE	1	3 1/2 IN. DIA. BUSHING & LOCKNUT 1 1/2 IN. DIA. BUSHING & LOCKNUT	ELEC-9
PM	POWER DISTRIBUTION UNIT	1	SPLIT COVERPLATE 1 1/2 IN. DIA. BUSHING & LOCKNUT 1 1/2 IN. DIA. BUSHING & LOCKNUT 1 FT. LENGTH OF 2 IN. FLEXIBLE METAL CONDUIT 16 FT. LENGTH OF 1/2 IN. FLEXIBLE METAL CONDUIT 1 12 X 16 X 4 IN. BOX	ELEC-9 ELEC-22
SEO	EMERGENCY OFF	1	SINGLE GANG 2 1/2 IN. DEEP FLUSH MOUNTED JUNCTION BOX.	ELEC-16
WL	WARNING LIGHT	1	1' X-RAY ONLY INCANDESCENT LIGHT FIXTURE DO NOT USE FLUORESCENT FIXTURES GE CAT. NO. WX1ABWW-DF-XIU	ELEC-72
WLC	WARNING LIGHT CONTROLLER * AVAILABLE FROM GEHC CALL 800-279-7525 OR LOCAL GE INSTALLATION PROJECT MGR.	1	E4502RL WARNING LIGHT CONTROL OR EQUIVALENT MAX 24V CONTROLLER	ELEC-72

SHEET TITLE: ELECTRICAL LAYOUT
MODALITY TYPE: Optima CT660/660Pro

THIS PLAN IS SUBMITTED TO SUGGEST LOCATION OF GE HEALTHCARE EQUIPMENT
AND ASSOCIATED APPARATUS. ELECTRICAL WIRING DETAILS AND ROOM ARRANGEMENTS
IN PREPARING THIS PLAN, EVERY EFFORT HAS BEEN MADE TO CONFORM TO THE
REQUIREMENTS OF THE PROJECT. IT IS THE RESPONSIBILITY OF THE USER TO
OBTAIN ALL NECESSARY PERMITS AND TO BE AWARE THAT THE COMPANY CANNOT ACCEPT
RESPONSIBILITY FOR ANY DAMAGES RESULTING THEREFROM.

PROJECT TITLE:
6-78F
TYPICAL FINAL
(1700 TABLE)

PROJECT
6-78F

REVISION
06

DATE: 24 May.16
DRAWN BY: DMH
CHECKED BY: DJP

REVISION HISTORY:

SHEET
E1

THIS SHEET IS PART OF THE DOCUMENT SET LISTED ON SHEET C1 AND SHOULD NOT BE SEPARATED

INTERCONNECT DIAGRAM

STANDARD 60' [18.3M]
(75' [22.86M] - LONG CABLE OPTION)

1 PHASE POWER

PM

DLK1

WLC

WL

OC

CTT

STANDARD 60' [18.3M]
(70.5' [21.48M] - LONG CABLE OPTION)

STANDARD 20' [6.1M]
(55' [16.76M] - LONG CABLE OPTION)

A1

SEO

3 PHASE POWER
(REFER TO FEEDER SIZE CHART)

POWER SPECIFICATIONS

Optima CT660 Series/Revolution EVO

(REV. DATE 10Jul14)

VOLTAGE

PRIMARY SOURCE IS REQUIRED FOR ALL INSTALLATIONS.
 RANGE OF LINE VOLTAGES: NOMINAL LINE VOLTAGE OF 380 TO 480, 3 PHASE, 50 OR 60 HZ.

REQUIRED POWER SUPPLY: WYE CONNECTED

MAXIMUM DAILY VOLTAGE VARIATION MUST FALL WITHIN ONE OF THE RANGES IN TABLE A.

TABLE A
ALLOWABLE
INPUT
VOLTAGES/
CURRENT
DEMAND

NOMINAL VOLTAGE	ABSOLUTE RANGE	CURRENT (AMPS)		MINIMUM STANDARD OVERCURRENT PROTECTION
		MOMENTARY	CONTINUOUS	
380	342-418	152	30	110-A
400	360-440	144	29	110-A
420	378-462	137	27	100-A
440	396-484	131	26	100-A
460	414-506	126	25	90-A
480	432-528	120	24	90-A

(ALL CALCULATIONS BASED UPON NOMINAL VOLTAGE)

PHASE—
BALANCE.

PHASE-TO-PHASE VOLTAGES MUST BE WITHIN +2 PERCENT OF THE LOWEST PHASE-TO-PHASE VOLTAGE. MAXIMUM ALLOWABLE TRANSIENT VOLTAGE SHOULD BE LIMITED TO 1500V PEAK.

VOLTAGE TRANSIENT OR IMPULSE ON THE INCOMING POWER MUST BE HELD TO A MINIMUM. TRANSIENTS CAUSED BY LIGHTNING, SURGES, LOAD SWITCHING, STATIC ELECTRICITY ETC. CAN CAUSE SCAN ABORTS OR, IN EXTREME INSTANCES, COMPONENT FAILURE IN THE COMPUTER SUBSYSTEM.

POWER
DEMAND

CONTINUOUS POWER DEMAND = 20 KVA (MAX DEMAND = 100 KVA)

TABLE B
MAXIMUM
MOMENTARY
POWER
DEMAND.

DEMAND	CT
kVa*	100
POWER FACTOR AT	0.85

* DEMAND INCLUDES POWER FOR ENTIRE CT SYSTEM.
 LINE VOLTAGE REGULATION AT MAXIMUM POWER DEMAND MUST BE LESS THAN OR EQUAL TO 6 PERCENT.

DISTRIBUTION
TRANSFORMER

FOR A SINGLE UNIT INSTALLATION, THE MINIMUM TRANSFORMER SIZE IS 125 KVA, WITH 2.4% RATED REGULATION AT UNITY POWER FACTOR. RESULTANT MAXIMUM ALLOWABLE FEEDER REGULATION IS 3.6%.

NOTE: THE CT SYSTEM MUST NOT BE POWERED IN A MULTIPLE INSTALLATION WHERE FILM CHANGERS ARE USED. FILM CHANGERS UTILIZE A LARGE NUMBER OF HIGH POWERED CLOSELY SPACED EXPOSURES WHICH MAY COINCIDE WITH THE CT SCAN.

ELECTRICAL NOTES

NOTE 1: ALL WIRES SPECIFIED SHALL BE COPPER STRANDED, FLEXIBLE, THERMO-PLASTIC, COLOR CODED, CUT 10 FOOT LONG AT OUTLET BOXES, DUCT TERMINATION POINTS OR STUBBED CONDUIT ENDS.

NOTE 2: WIRE SIZES GIVEN ARE FOR USE OF EQUIPMENT. LARGER SIZES MAY BE REQUIRED BY LOCAL CODES.

NOTE 3: IT IS RECOMMENDED THAT ALL WIRES BE COLOR CODED, AS REQUIRED IN ACCORDANCE WITH NATIONAL AND LOCAL ELECTRICAL CODES.

NOTE 4: CONDUIT SIZES SHALL BE VERIFIED BY THE ARCHITECT, ELECTRICAL ENGINEER OR CONTRACTOR, IN ACCORDANCE WITH LOCAL OR NATIONAL CODES.

NOTE 5: CONVENIENCE OUTLETS ARE NOT ILLUSTRATED. THEIR NUMBER AND LOCATION ARE TO BE SPECIFIED BY OTHERS. LOCATE AT LEAST ONE CONVENIENCE OUTLET CLOSE TO THE SYSTEM CONTROL, THE POWER DISTRIBUTION UNIT AND ONE ON EACH WALL OF THE PROCEDURE ROOM. USE HOSPITAL APPROVED OUTLET OR EQUIVALENT.

NOTE 6: GENERAL ROOM ILLUMINATION IS NOT ILLUSTRATED. CAUTION SHOULD BE TAKEN TO AVOID EXCESSIVE HEAT FROM OVERHEAD SPOTLIGHTS. DAMAGE CAN OCCUR TO CEILING MOUNTING COMPONENTS AND WIRING IF HIGH WATTAGE BULBS ARE USED. RECOMMEND LOW WATTAGE BULBS NO HIGHER THAN 75 WATTS AND USE DIMMER CONTROLS (EXCEPT MR). DO NOT MOUNT LIGHTS DIRECTLY ABOVE AREAS WHERE CEILING MOUNTED ACCESSORIES WILL BE PARKED.

NOTE 7: ROUTING OF CABLE DUCTWORK, CONDUITS, ETC., MUST RUN DIRECT AS POSSIBLE OTHERWISE MAY RESULT IN THE NEED FOR GREATER THAN STANDARD CABLE LENGTHS (REFER TO THE INTERCONNECTION DIAGRAM FOR MAXIMUM USABLE LENGTHS POINT TO POINT).

NOTE 8: CONDUIT TURNS TO HAVE LARGE, SWEEPING BENDS WITH MINIMUM RADIUS IN ACCORDANCE WITH NATIONAL AND LOCAL ELECTRICAL CODES.

NOTE 9: A SPECIAL GROUNDING SYSTEM IS REQUIRED IN ALL PROCEDURE ROOMS BY SOME NATIONAL AND LOCAL CODES. IT IS RECOMMENDED IN AREAS WHERE PATIENTS MIGHT BE EXAMINED OR TREATED UNDER PRESENT, FUTURE, OR EMERGENCY CONDITIONS. CONSULT THE GOVERNING ELECTRICAL CODE AND CONFER WITH APPROPRIATE CUSTOMER ADMINISTRATIVE PERSONNEL TO DETERMINE THE AREAS REQUIRING THIS TYPE OF GROUNDING SYSTEM.

NOTE 10: THE MAXIMUM POINT TO POINT DISTANCES ILLUSTRATED ON THIS DRAWING MUST NOT BE EXCEEDED.

NOTE 11: PHYSICAL CONNECTION OF PRIMARY POWER TO GE EQUIPMENT IS TO BE MADE BY CUSTOMERS ELECTRICAL CONTRACTOR WITH THE SUPERVISION OF A GE REPRESENTATIVE. THE GE REPRESENTATIVE WOULD BE REQUIRED TO IDENTIFY THE PHYSICAL CONNECTION LOCATION, AND INSURE PROPER HANDLING OF GE EQUIPMENT.


NOTE 12: GEHC CONDUCTS POWER AUDITS TO VERIFY QUALITY OF POWER BEING DELIVERED TO THE SYSTEM. THE CUSTOMER'S ELECTRICAL CONTRACTOR IS REQUIRED TO BE AVAILABLE TO SUPPORT THIS ACTIVITY.

DIAGRAM KEY

--- CUSTOMER/CONTRACTOR SUPPLIED WIRING. ROUTE IN ADEQUATE CONDUIT OR RACEWAY.

— GE FURNISHED CABLE RUNS. ROUTE IN EMPTY CONDUIT OR RACEWAY.

59' [18M] MAXIMUM RUN LENGTH BETWEEN JUNCTION POINTS.
 Feet [Meters]

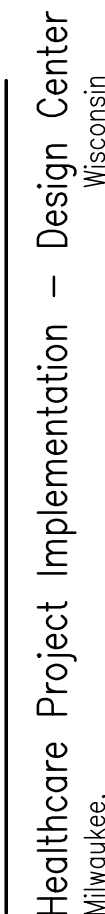

THIS PLAN IS SUBMITTED TO SUGGEST LOCATION OF GE HEALTHCARE EQUIPMENT AND ASSOCIATED APPARATUS, ELECTRICAL WIRING DETAILS AND ROOM ARRANGEMENTS. IN PREPARING THIS PLAN, EVERY EFFORT HAS BEEN MADE TO CONFORM DETAILS TO ACTUAL EQUIPMENT EXPECTED TO BE INSTALLED. IT IS NOT TO BE USED FOR ACTUAL CONSTRUCTION PURPOSES, HOWEVER, AND THE COMPANY CANNOT ACCEPT RESPONSIBILITY FOR ANY DAMAGES RESULTING THEREFROM.

PROJECT TITLE:

REVISION HISTORY:

E2

ELECTRICAL DETAIL
WARNING LIGHT DIAGRAM

ELEC-72
REV. DATE: 05/14/09

UNLESS SPECIFIED ON SHEET A1 AS BEING INCLUDED ON EQUIPMENT ORDER, ALL ITEMS ILLUSTRATED ARE TO BE FURNISHED AND INSTALLED BY CUSTOMER'S CONTRACTOR

DRAWING NOT TO SCALE

ELECTRICAL DETAIL
EMERGENCY OFF BUTTON

ELEC-16
REV. DATE: 05/14/09

DETAIL NOT TO SCALE

ELECTRICAL DETAIL
CONDUITS THRU-FLOOR (TYPICAL)

ELEC-9
REV. DATE: 08/08/94

DETAIL NOT TO SCALE

ELECTRICAL DETAIL
BOX WITH SPLIT COVERPLATE (TYPICAL)

ELEC-22
REV. DATE: 10/13/94

DETAIL NOT TO SCALE

ELECTRICAL DETAIL
INSITE CONNECTION (TYPICAL)

ELEC-67
REV. DATE: 04/24/02

ONE OF THE FOLLOWING TWO SELECTIONS MUST BE INSTALLED AT THE LOCATION SHOWN ON THE ELECTRICAL PLAN (SHEET E1) FOR GE INSITE CONNECTION BASED UPON SYSTEM CONFIGURATION.

A) ONE INTERNET ACCESSIBLE VIRTUAL PRIVATE NETWORK (VPN) CONNECTION WITH A STATIC IP ADDRESS, AND ONE TELEPHONE LINE - DEDICATED-DIRECT-DIALING, VOICE GRADE.

OR

B) TWO TELEPHONE LINES - ONE DEDICATED DIRECT-DISTANCE-DIALING, VOICE GRADE AND ONE A DEDICATED DATA LINE.

ALL ITEMS ILLUSTRATED ARE TO FURNISHED AND INSTALLED BY CUSTOMER OR THEIR CONTRACTOR.

DETAIL NOT TO SCALE

ELECTRICAL DETAIL
BOX WITH COVERPLATE AND NETWORK JACK

ELEC-83
REV. DATE: 10/06/98

DETAIL NOT TO SCALE

ELECTRICAL DETAIL
NETWORK CONNECTION (TYPICAL)

ELEC-84
REV. DATE: 03/06/04

FOR NUCLEAR SYSTEMS A DIRECT NETWORK CONNECTION IS TO BE MADE BETWEEN THE SYSTEM AND THE REVIEW WORKSTATION.

DETAIL NOT TO SCALE

ELECTRICAL DETAIL
MAIN DISCONNECT

ELEC-35

DETAIL NOT TO SCALE

GE Healthcare

Healthcare Project Implementation - Design Center Milwaukee, Wisconsin

SHEET TITLE: ELECTRICAL DETAILS

MODALITY TYPE: Optima CT660/660Pro

THIS PLAN IS SUBMITTED TO SUGGEST LOCATION OF GE HEALTHCARE EQUIPMENT AND ASSOCIATED APPARATUS. ELECTRICAL WIRING DETAILS AND ROOM ARRANGEMENTS, IN PREPARING THIS PLAN, EVERY EFFORT HAS BEEN MADE TO CONFORM DETAILS TO THE LATEST EDITIONS OF THE NATIONAL ELECTRICAL CODE, THE NATIONAL FIRE PROTECTION ASSOCIATION CONSTRUCTION DETAILS, AND THE COMPANY CANNOT ACCEPT RESPONSIBILITY FOR ANY DAMAGES RESULTING THEREFROM.

PROJECT TITLE:

6-78F
TYPICAL FINAL
(1700 TABLE)

PROJECT

6-78f

REVISION

06

DATE:

24.May.16

DRAWN BY:

DMH

CHECKED BY:

DJP

REVISION HISTORY:

SHEET

E3

B78-58D
REV. DATE: 01/28/09



M33005
REV. DATE: 02/26/09



B78-18B
REV. DATE: 10.Jul.14



B81-06
REV. DATE 30.APR.13)



B8141
DATE: 30.May.12



B81-05
REV. DATE: 20.Nov.12



B79-96MJ
REV. DATE: 10.JUL.14



DO NOT PUSH ON GANTRY COVERS. PUSH ONLY ON FRAME MEMBERS. AUX. DOLLIES PROVIDE 2.3 IN. [58mm] CLEARANCE FROM FLOOR.

USE EXTREME CARE IN REMOVING, HANDLING AND INSTALLING COVERS. SEE PROCEDURE IN DIRECTION 5141177-100, BRIGHTSPEED ELITE, EDGE, AND EXCEL GENERAL SYSTEM INSTALLATION.

SEE TWO PREVIOUS COMMENTS.

SEE LIFTING PROCEDURE DIRECTION 5141177-100 BRIGHTSPEED ELITE, EDGE, AND EXCEL GENERAL SYSTEM INSTALLATION.

B81-40
REV. DATE: 12.JUN.13




B78-18A
REV. DATE: 12/27/10



B78-18D
REV. DATE: 12/27/10






B81-31

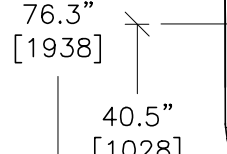

B81-33

REV. DATE: 05.Dec.

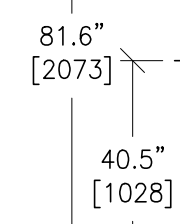

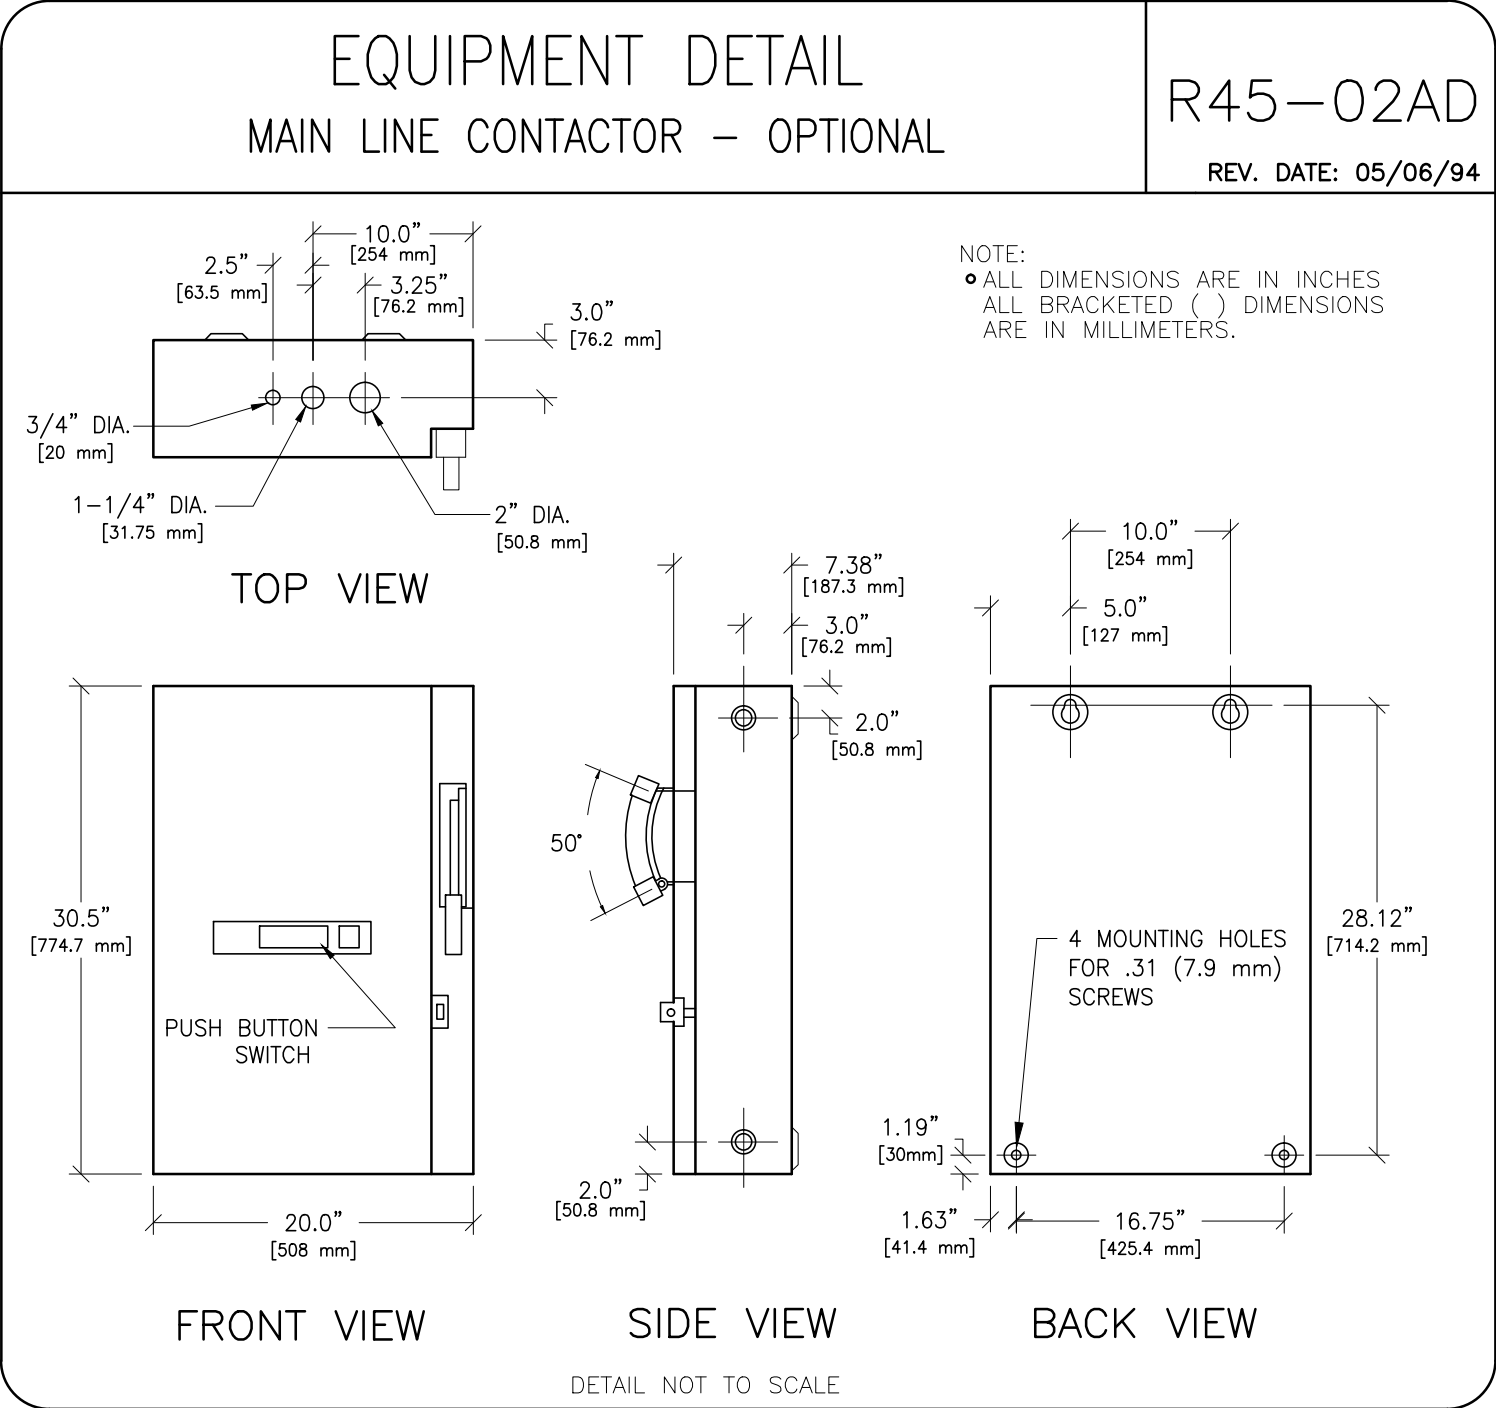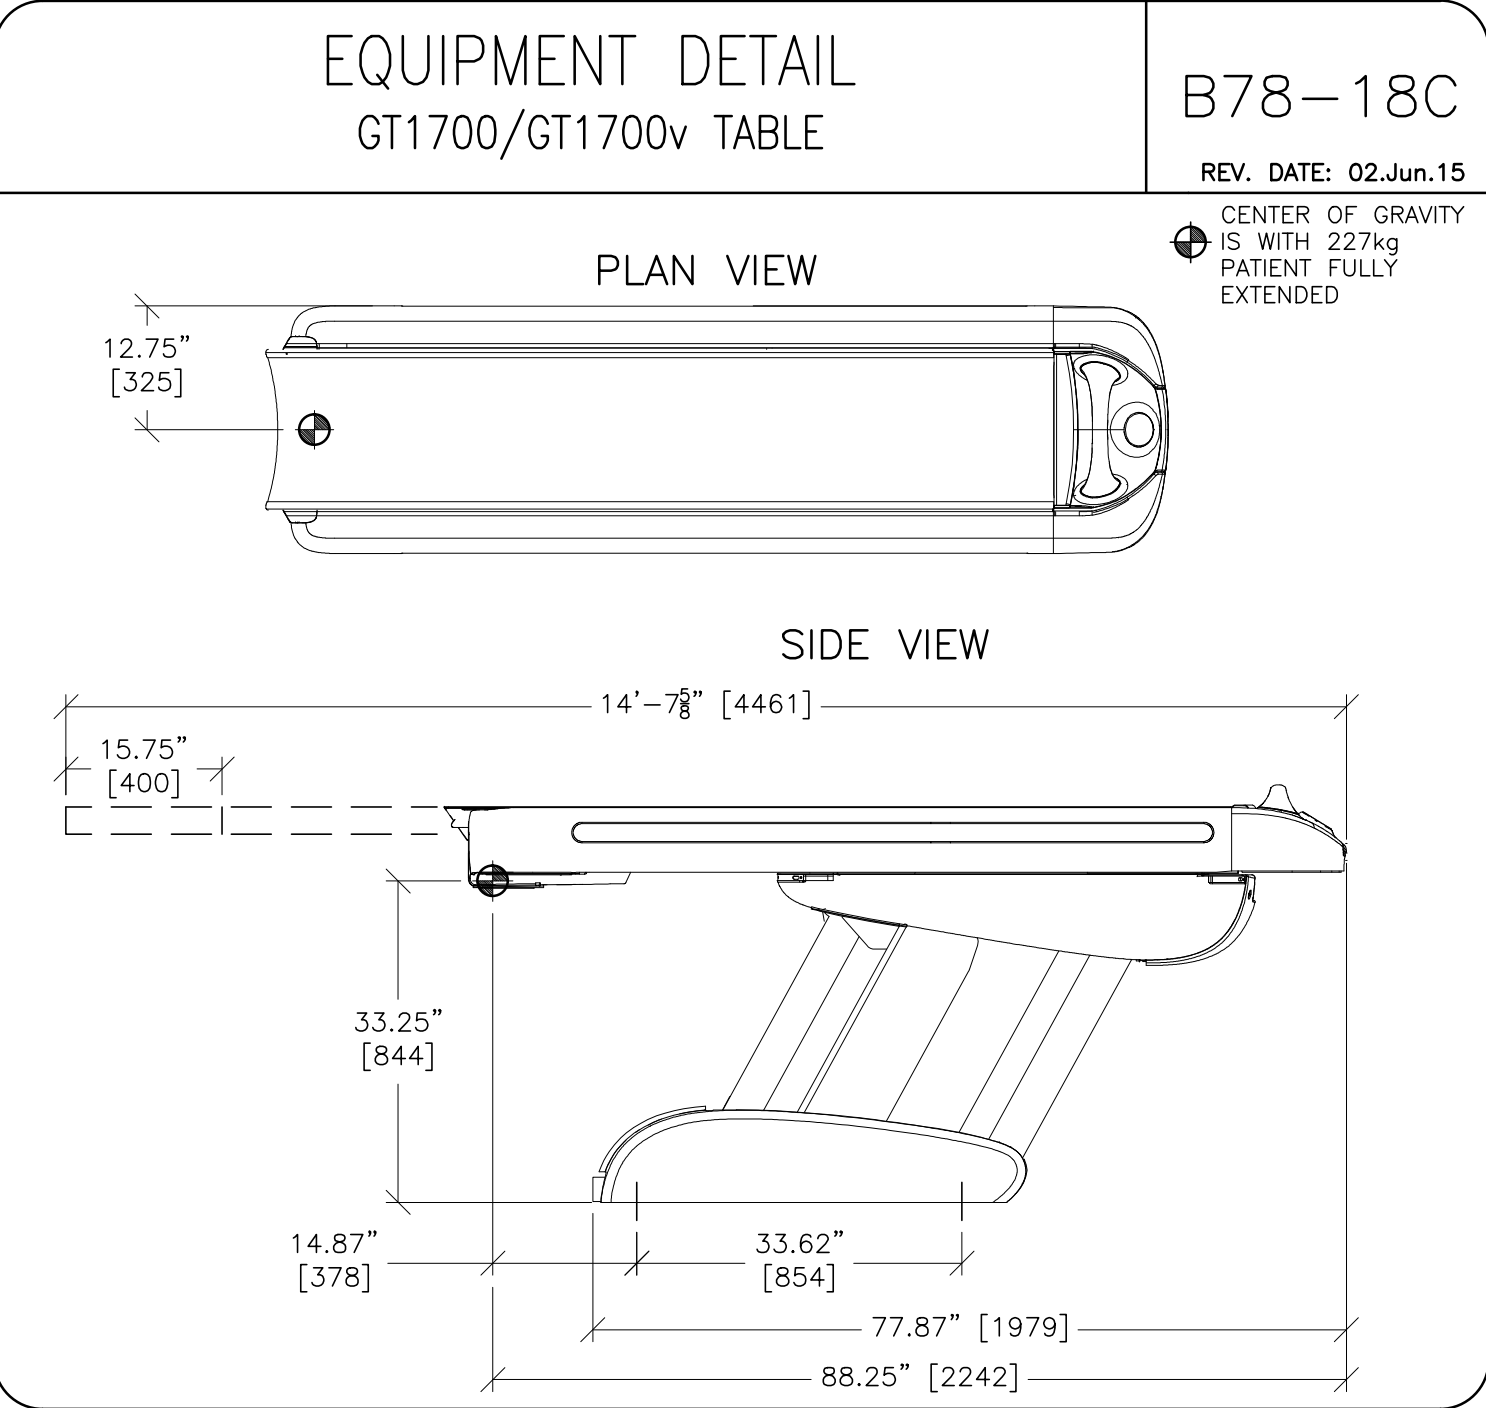

RQ - 160883 PIM R11

PROJECT	REVISION
6-78f	06
DATE: 24-May-16	
DRAWN BY: DMH	
CHECKED BY: DJP	

REVISION HISTORY:

SHEET

D2

PROJECT TITLE:

6-78F


TYPICAL FINAL

(1700 TABLE)

SHEET TITLE: EQUIPMENT DETAILS

MODALITY TYPE: Optima CT660/660Pro

THIS PLAN IS SUBMITTED TO SUGGEST LOCATION OF GE HEALTHCARE EQUIPMENT AND ASSOCIATED APPARATUS, ELECTRICAL WIRING DETAILS AND ROOM ARRANGEMENTS. IN PREPARING THIS PLAN, EVERY EFFORT HAS BEEN MADE TO CONFORM DETAILS TO PREVIOUSLY SUBMITTED INFORMATION. IT IS THE USER'S RESPONSIBILITY TO VERIFY ALL INFORMATION AND TO MAKE ANY NECESSARY CHANGES TO THE PLAN. THE COMPANY CANNOT ACCEPT RESPONSIBILITY FOR ANY DAMAGES RESULTING THEREFROM.



GE Healthcare

Healthcare Project Implementation – Design Center

Madison, Wisconsin